


K. S. SCHOOL OF ENGINEERING AND MANAGEMENT

LAYOUT PLAN OF 'B' BLOCK BASEMENT- II (MECH)

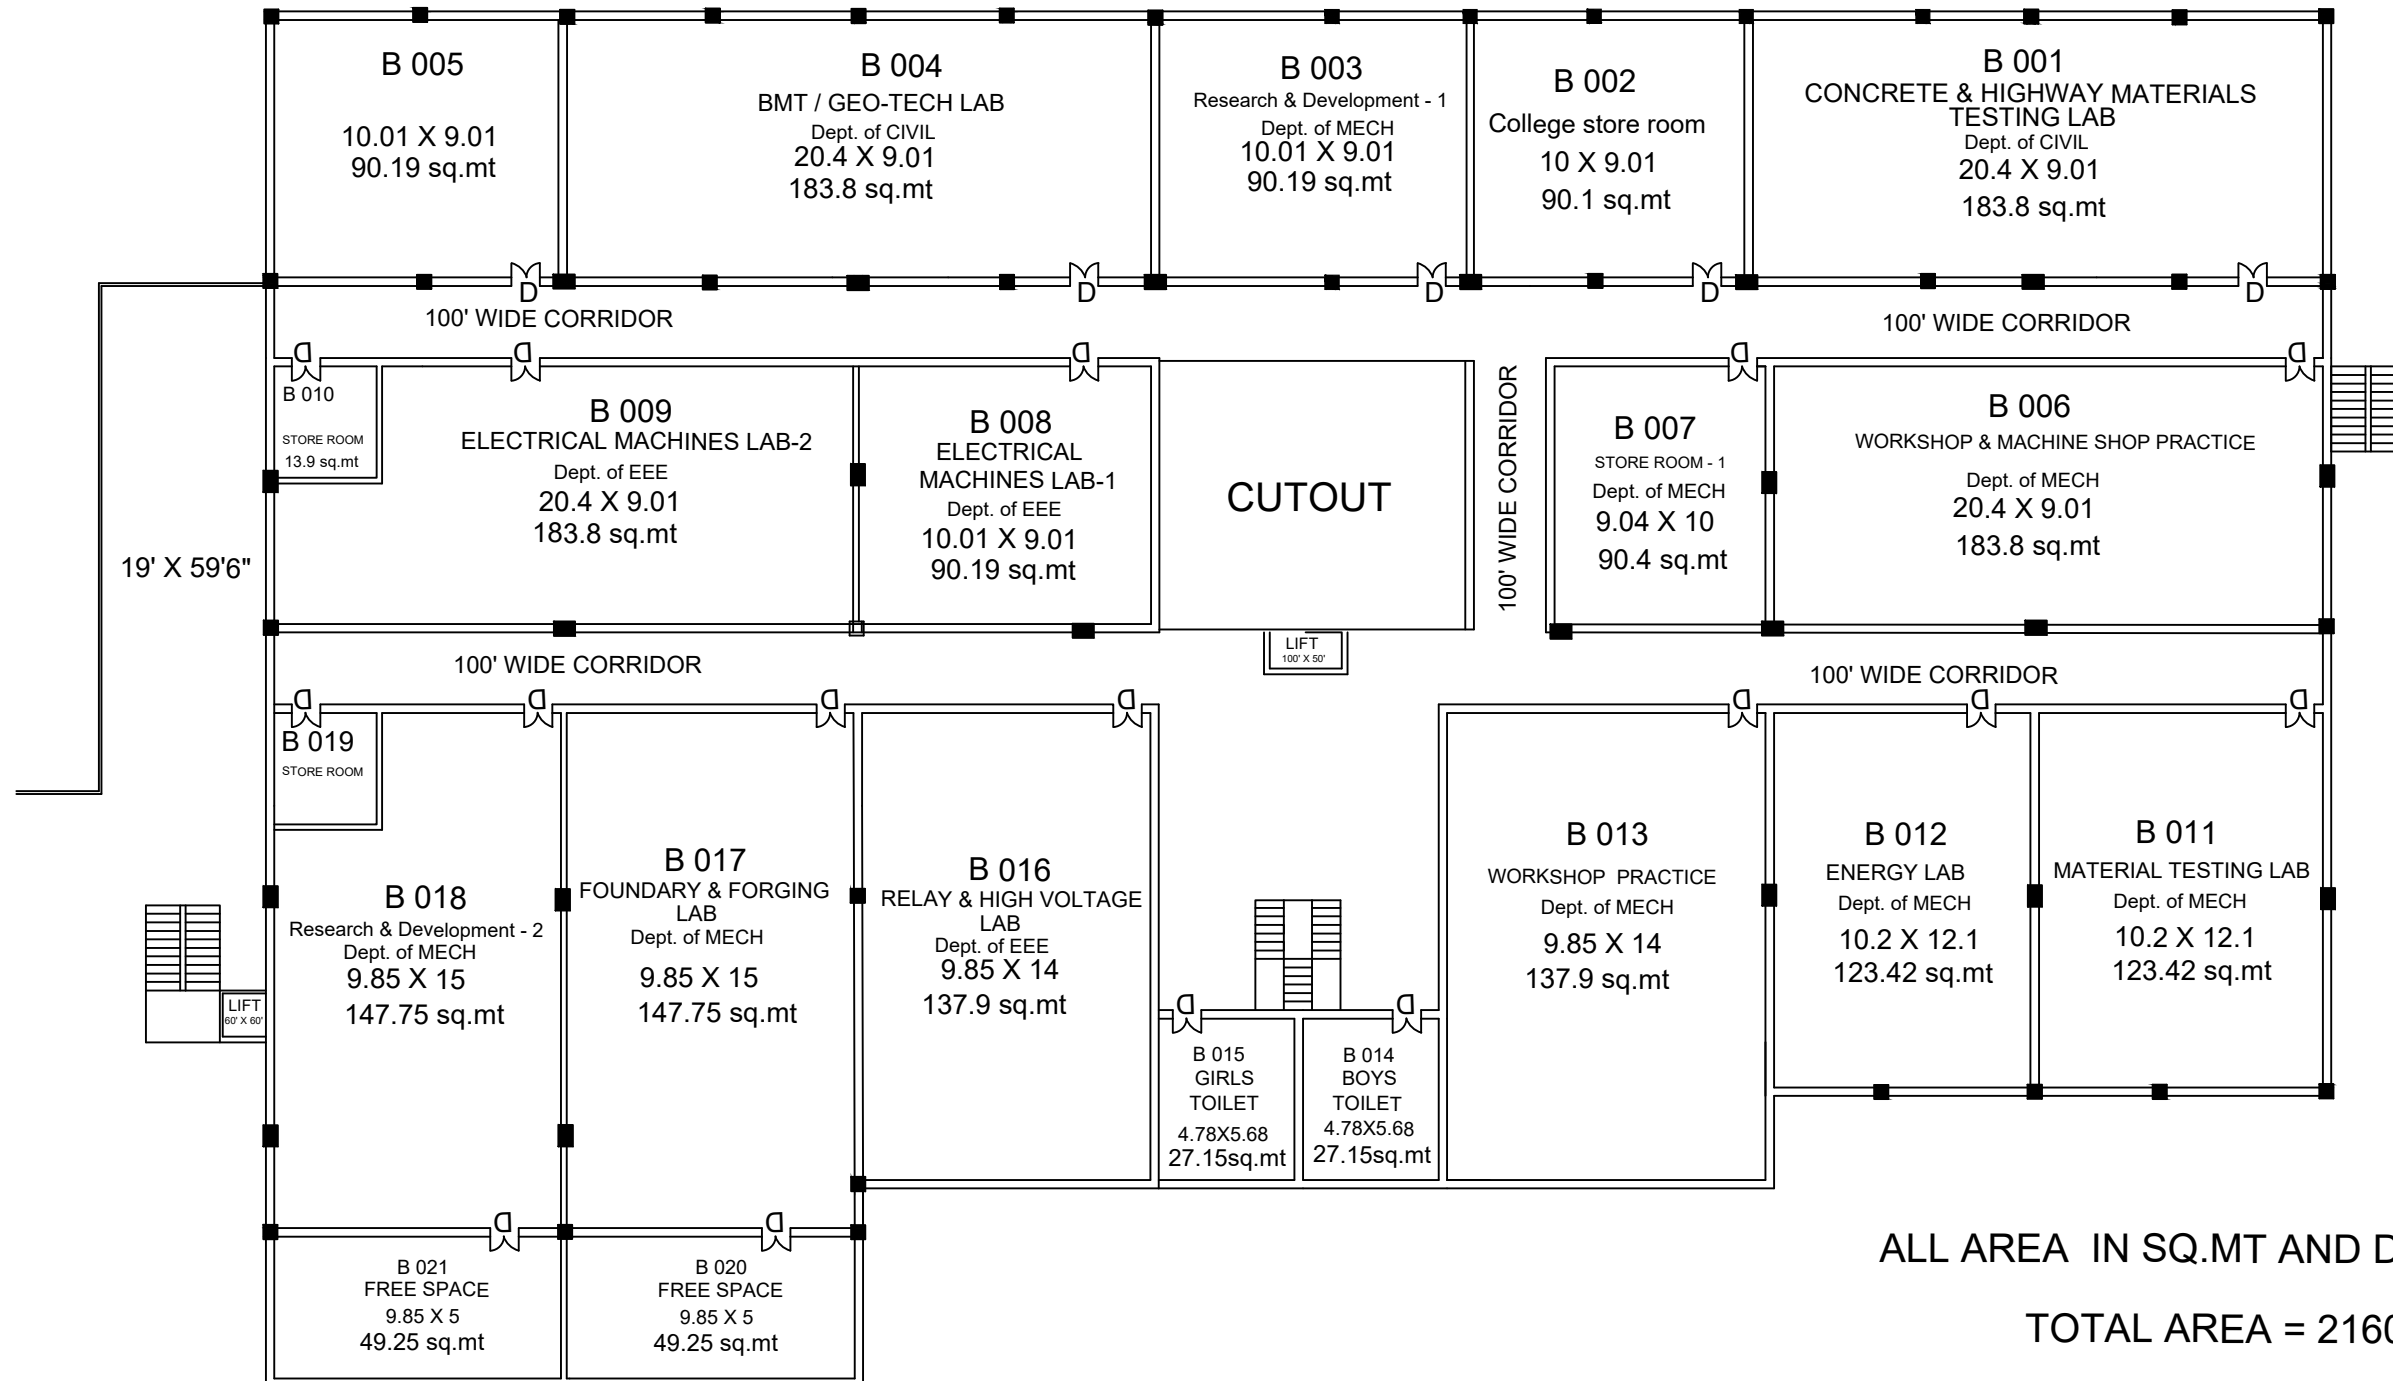

ALL AREA IN SQ.MT AND DIMENSIONS IN MTR
TOTAL AREA = 2160.53 SQ.MT